


ELEVATION - B

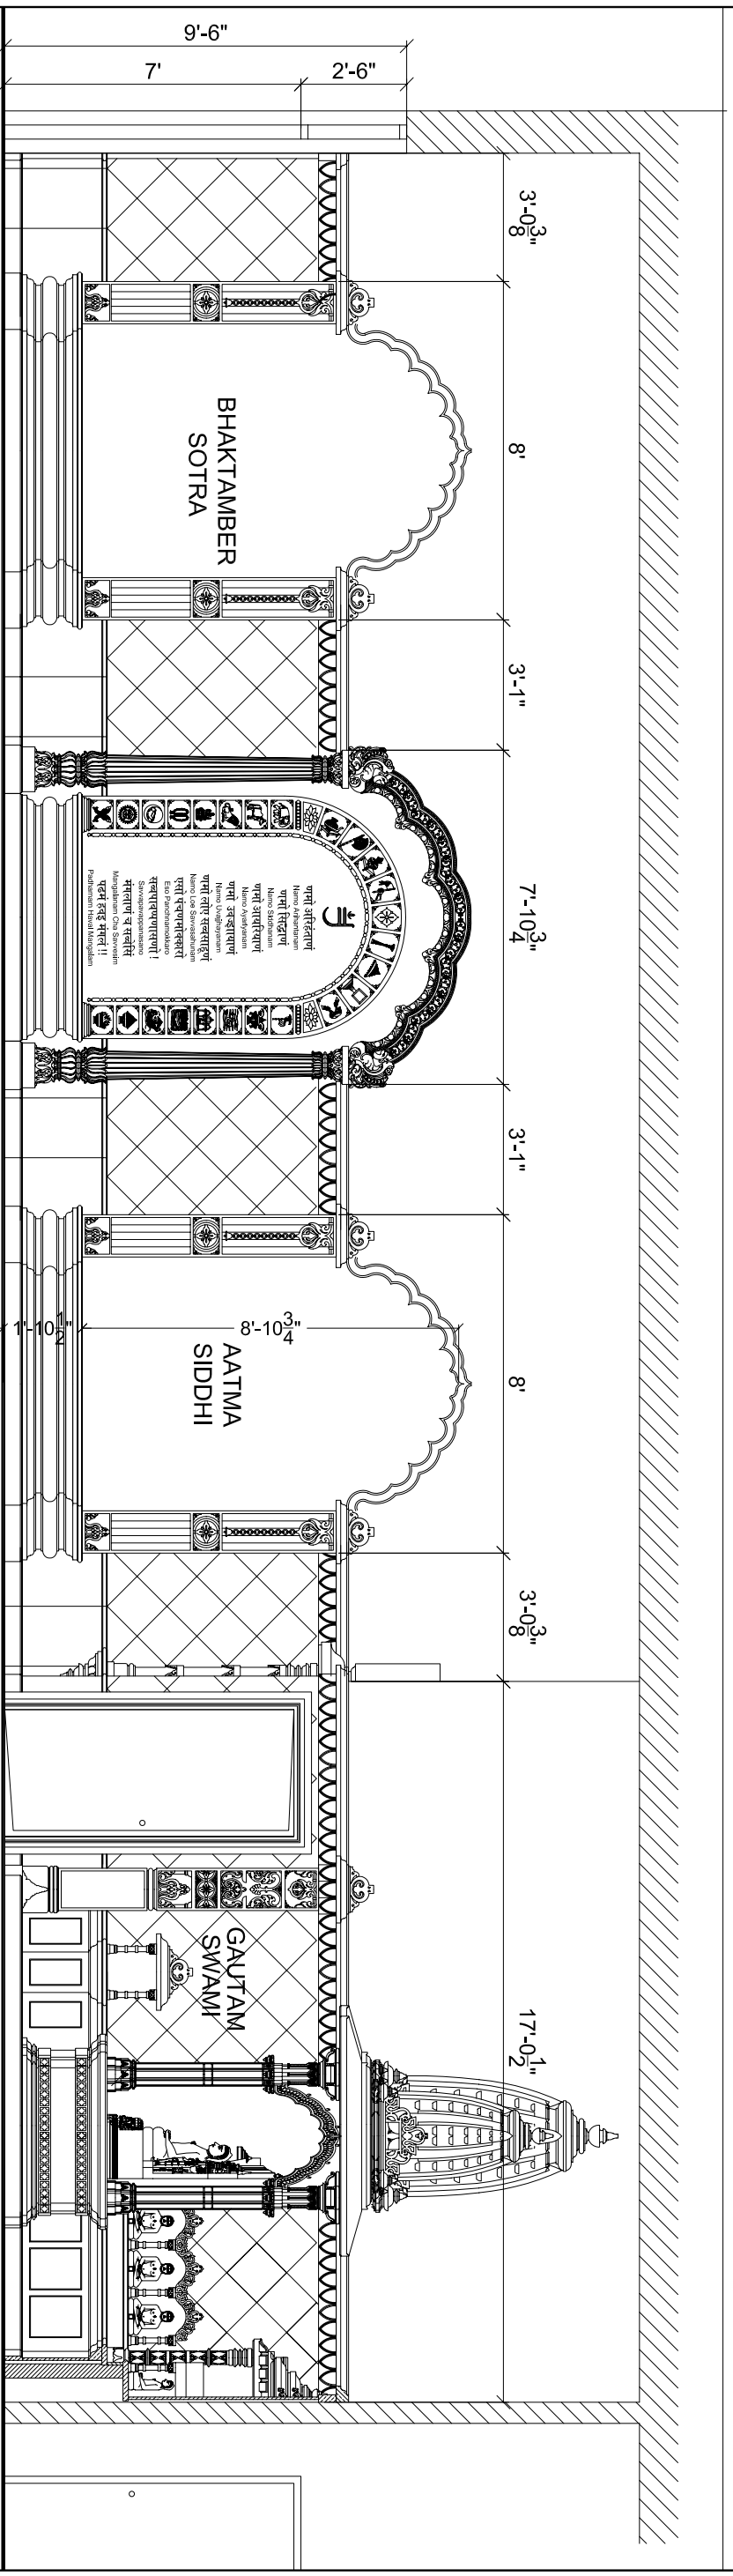

ELEVATION - D

PROJECT NAME :

JAIN CENTER AT SOUTH FLORIDA

DRAWING NAME :

SECTIONAL ELEVATION - B & D

DWG NO :	TCPL/SF/JC/SEC/CD/0
DATE :	22/02/07
SCALE :	01"=40"
ARCHITECT :	VIRENDRA K. TRIVEDI

NOTE:-  
 \* THIS DRAWING IS THE INTELLECTUAL PROPERTY OF TRIVEDI TECTONICS AHMEDABAD.  
 \* UNAUTHORISED REPRODUCTION AND USE/MISUSE IS PROHIBITED.

**TRIVEDI TECTONICS**  
 68 PREMANJALI, BODAKDEV, AHMEDABAD - 380015 INDIA  
 TELEPHONE +91-79-2687-3666 FAX +91-79-2687-0220  
 e-mail: [trivedi@triveditectonics.com](mailto:trivedi@triveditectonics.com) website: [www.triveditectonics.com](http://www.triveditectonics.com)